


A PROPOSED WEST ELEVATION
 A-202 SCALE: 1/8" = 1'-0"

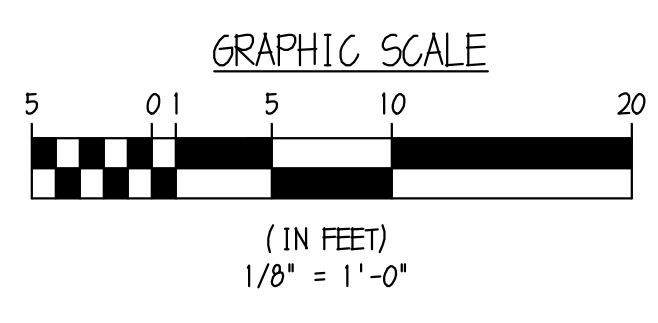

PROGRESS SET

15 SEPTEMBER 2017	PROGRESS SET
17 JULY 2017	FOR REVIEW
24 MARCH 2017	FOR REVIEW
24 MARCH 2017	FOR REVIEW
ISSUES & REVISIONS	
PROPOSED ALTERATIONS FOR:	
MONROE STREET HOLDINGS LLC	
128 MONROE STREET (FORMERLY 76 MONROE STREET) BOONTON, NEW JERSEY	
	BLOW GARRETT GROUP ARCHITECTS AND PLANNERS, PC 161 MAIN ST. • RIDGEFIELD PARK, NJ 07660 (201) 807-0407 • FAX (201) 807-0513
	DAVID N. BLOW NJ AI 5339 NY 10029 ANTHONY GARRETT NJ AI 14398 NY 22174
PROPOSED WEST ELEVATION	DRAWING NUMBER A-202