


A PROPOSED THIRD FLOOR PLAN
 A-103 SCALE: 1/8" = 1'-0" 

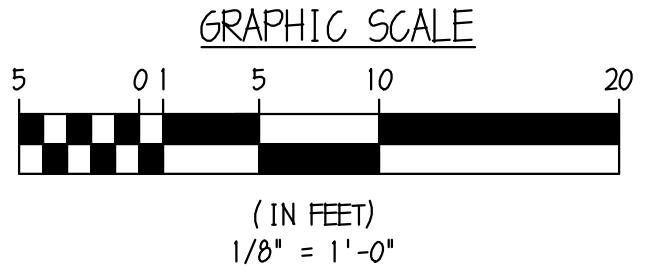

THIRD FLOOR LEVEL	
GROSS FLOOR AREA EXISTING:	4,305 SQ. FT.
GROSS FLOOR AREA PROPOSED:	4,804 SQ. FT.
TOTAL FLOOR AREA:	14,104 SQ. FT.
FIFTEEN (15) 2-BEDROOM RESIDENTIAL UNITS PROPOSED.	

22 AUGUST 2011 FOR REVIEW
 17 JULY 2011 FOR REVIEW
 11 MAY 2011 FOR REVIEW
 24 MARCH 2011 FOR REVIEW
 08 MARCH 2011 FOR REVIEW
 REVISIONS

PROPOSED INTERIOR ALTERATIONS FOR:
MONROE STREET HOLDINGS LLC

128 MONROE STREET (FORMERLY 16 MONROE STREET)
 BOONTON, NEW JERSEY

BLOW GARRETT GROUP ARCHITECTS AND PLANNERS, PC
 161 MAN ST. • RIDGEFIELD PARK, NJ 07460
 (201) 807-0407 • FAX (201) 807-0918
 DAVID N. BLOW NJ ARCH. REG. NO. 12029
 ANTHONY GARRETT NJ ARCH. REG. NO. 12014

THIRD FLOOR PLAN DRAWING NUMBER: **A-103**