


A PROPOSED FOURTH FLOOR PLAN
 A-104 SCALE: 1/8" = 1'-0"

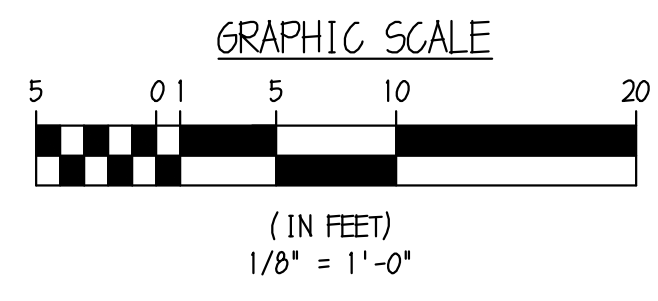

FOURTH FLOOR LEVEL	
GROSS FLOOR AREA EXISTING:	9,305 SQ. FT.
GROSS FLOOR AREA PROPOSED:	9,804 SQ. FT.
TOTAL FLOOR AREA:	19,109 SQ. FT.
EIGHTEEN (18) 2-BEDROOM RESIDENTIAL UNITS PROPOSED.	

22 AUGUST 2011 FOR REVIEW
 17 JULY 2011 FOR REVIEW
 11 MAY 2011 FOR REVIEW
 24 MARCH 2011 FOR REVIEW
 06 MARCH 2011 FOR REVIEW
 ISSUES & REVISIONS

PROPOSED INTERIOR ALTERATIONS FOR:
MONROE STREET HOLDINGS LLC

128 MONROE STREET (FORMERLY 76 MONROE STREET)
 BOONTON, NEW JERSEY

BLOW GARRETT GROUP ARCHITECTS AND PLANNERS, PC
 161 MAIN ST. • RIDGEFIELD PARK, NJ 07660
 (201) 807-0407 • FAX (201) 807-0513
 DAVID A. BLOW NJ A 1828 NY 13229
 ANTHONY GARRETT NJ A 14398 NY 2274

FOURTH FLOOR PLAN DRAWING NUMBER
A-104